


COM		
ATIS	136.030	BIRMINGHAM INFO
TWR	118.305	BIRMINGHAM TOWER
	121.805 (GMC)	BIRMINGHAM GROUND
	121.600	BIRMINGHAM FIRE
	121.930	BIRMINGHAM DELIVERY
LIGHTING		
THR 15/33	HI uni-d green W bars.	
RWY 15/33	Elev HI bi-d with LI omni-d component. HI colour coded C/L. TDZ 900m (15), 914m (33). End lights red.	
TWY	Green C/L, blue edge on curves and red stop bars.	

A380 Ground Movement

Aprons

Operational Taxiways

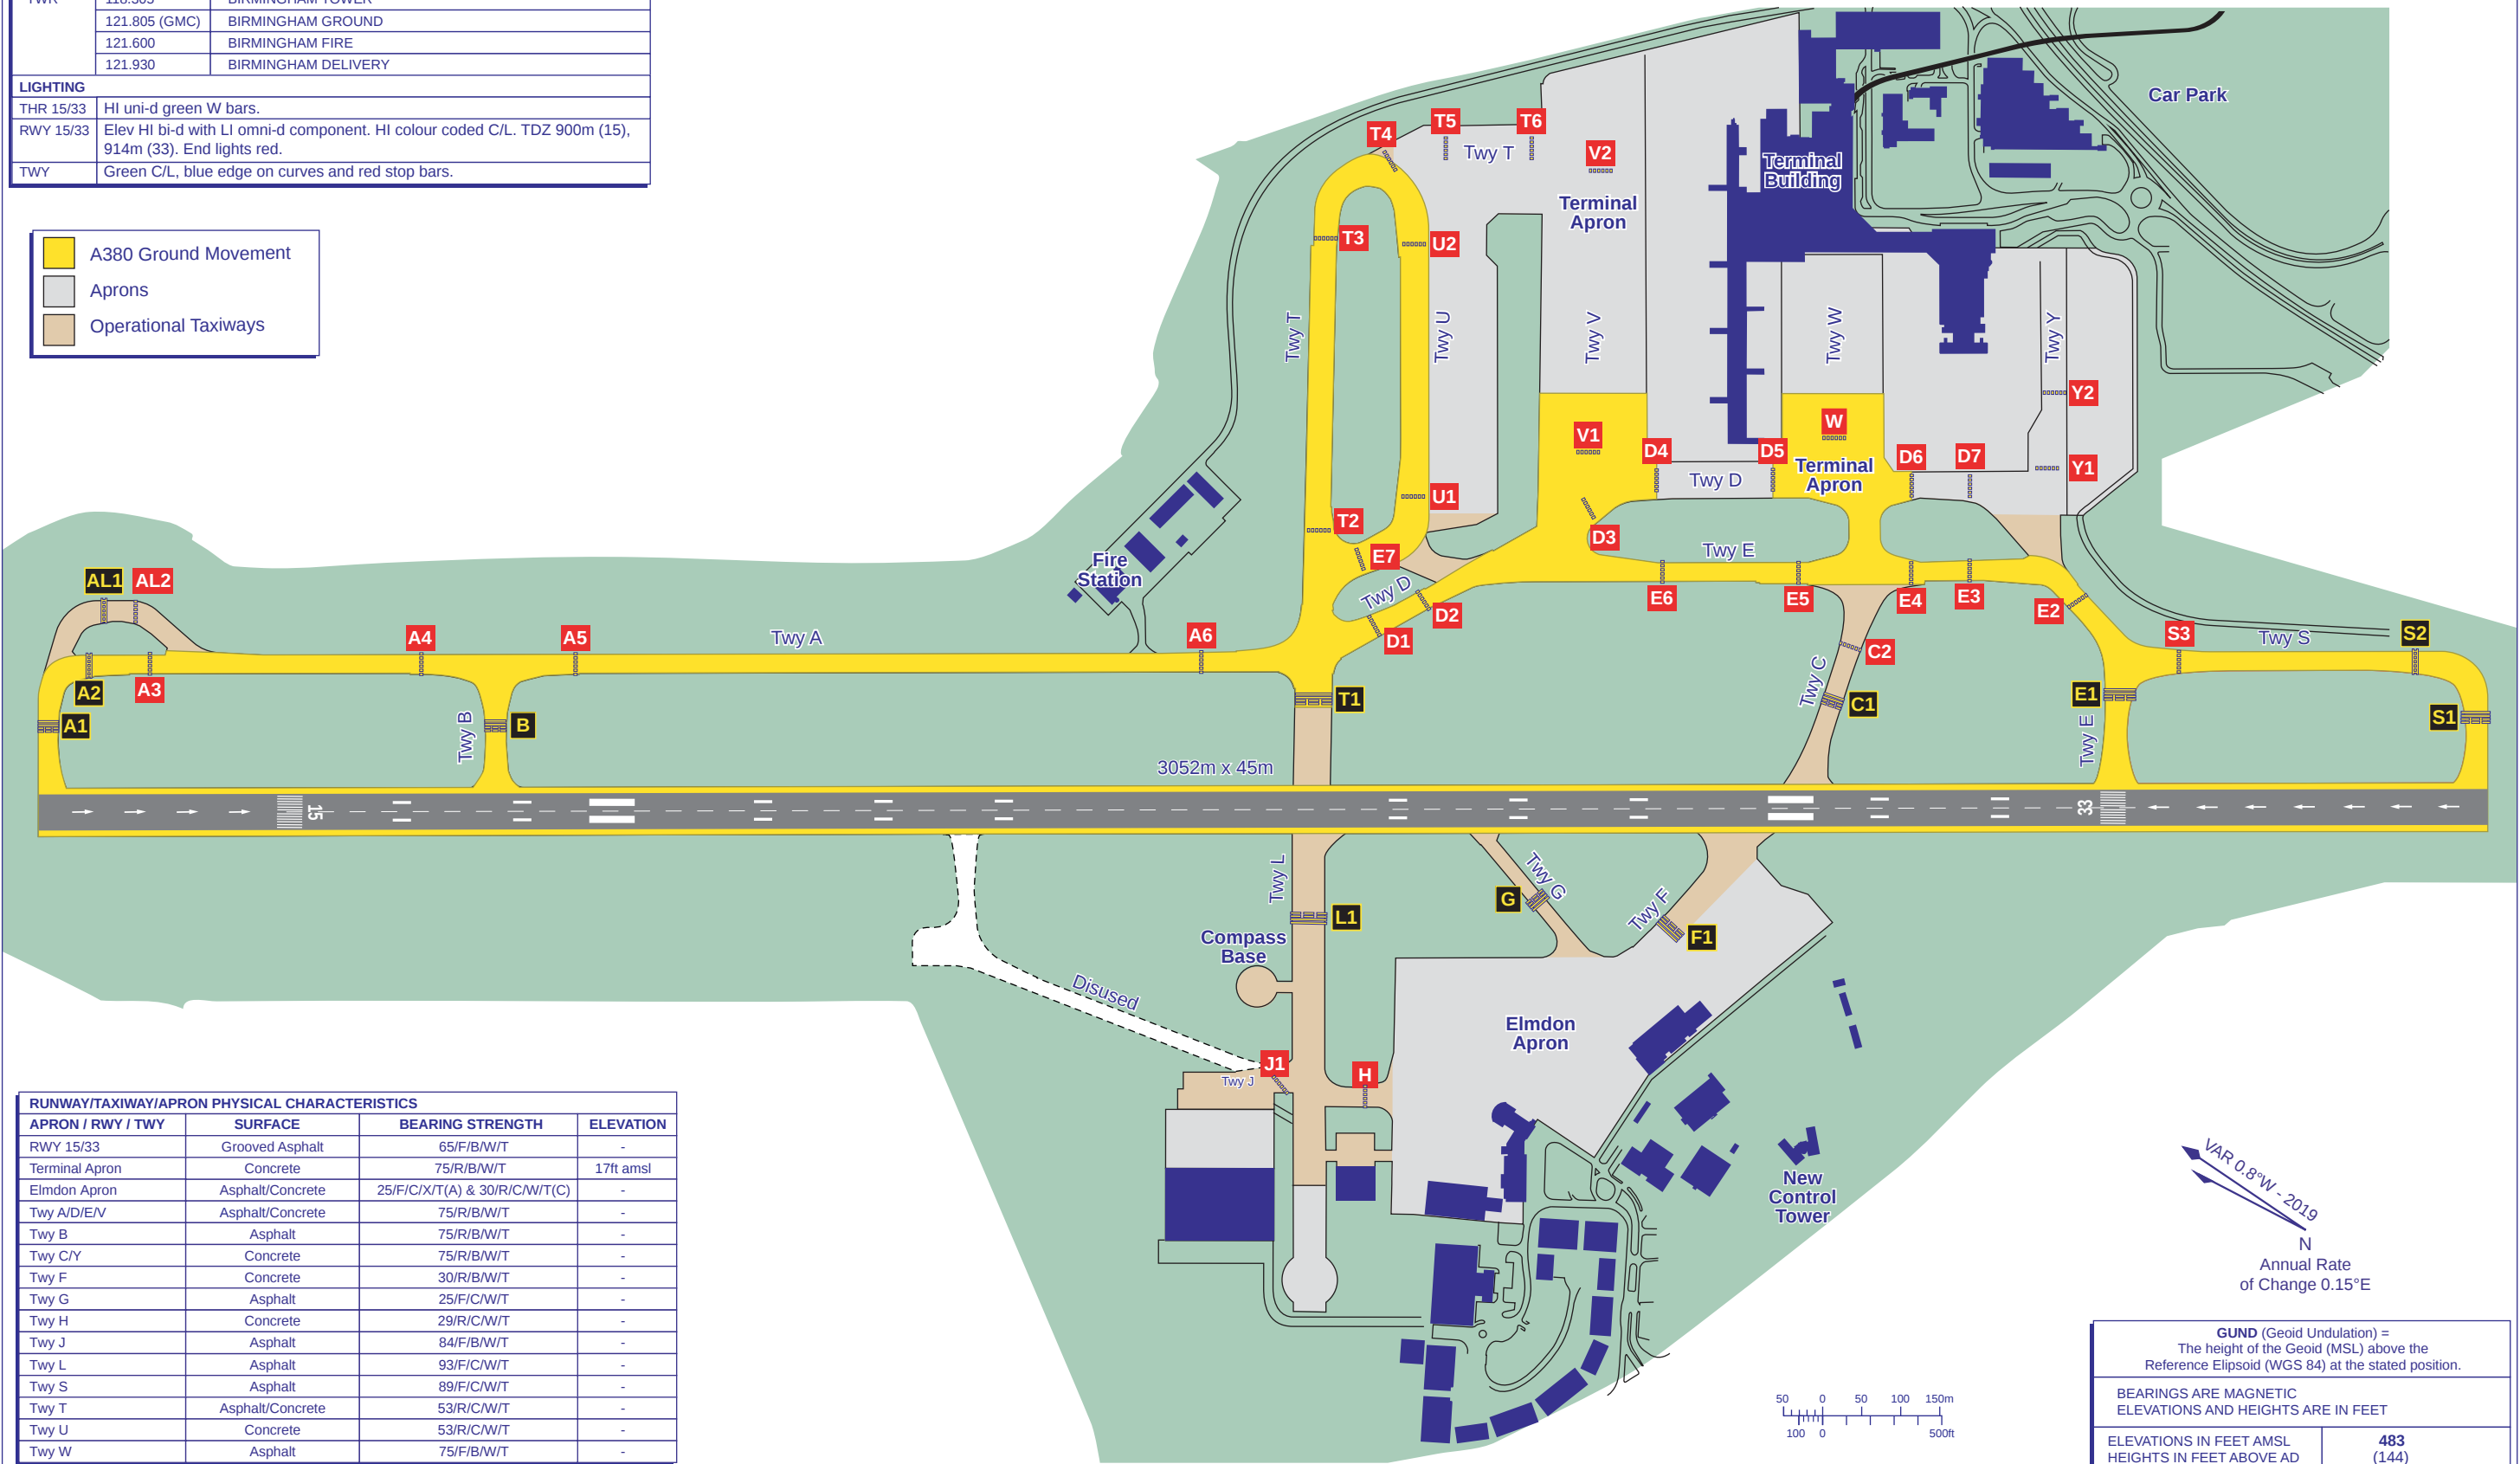

CHANGE (8/18): MAG VAR. COM. TAXIWAY F.