


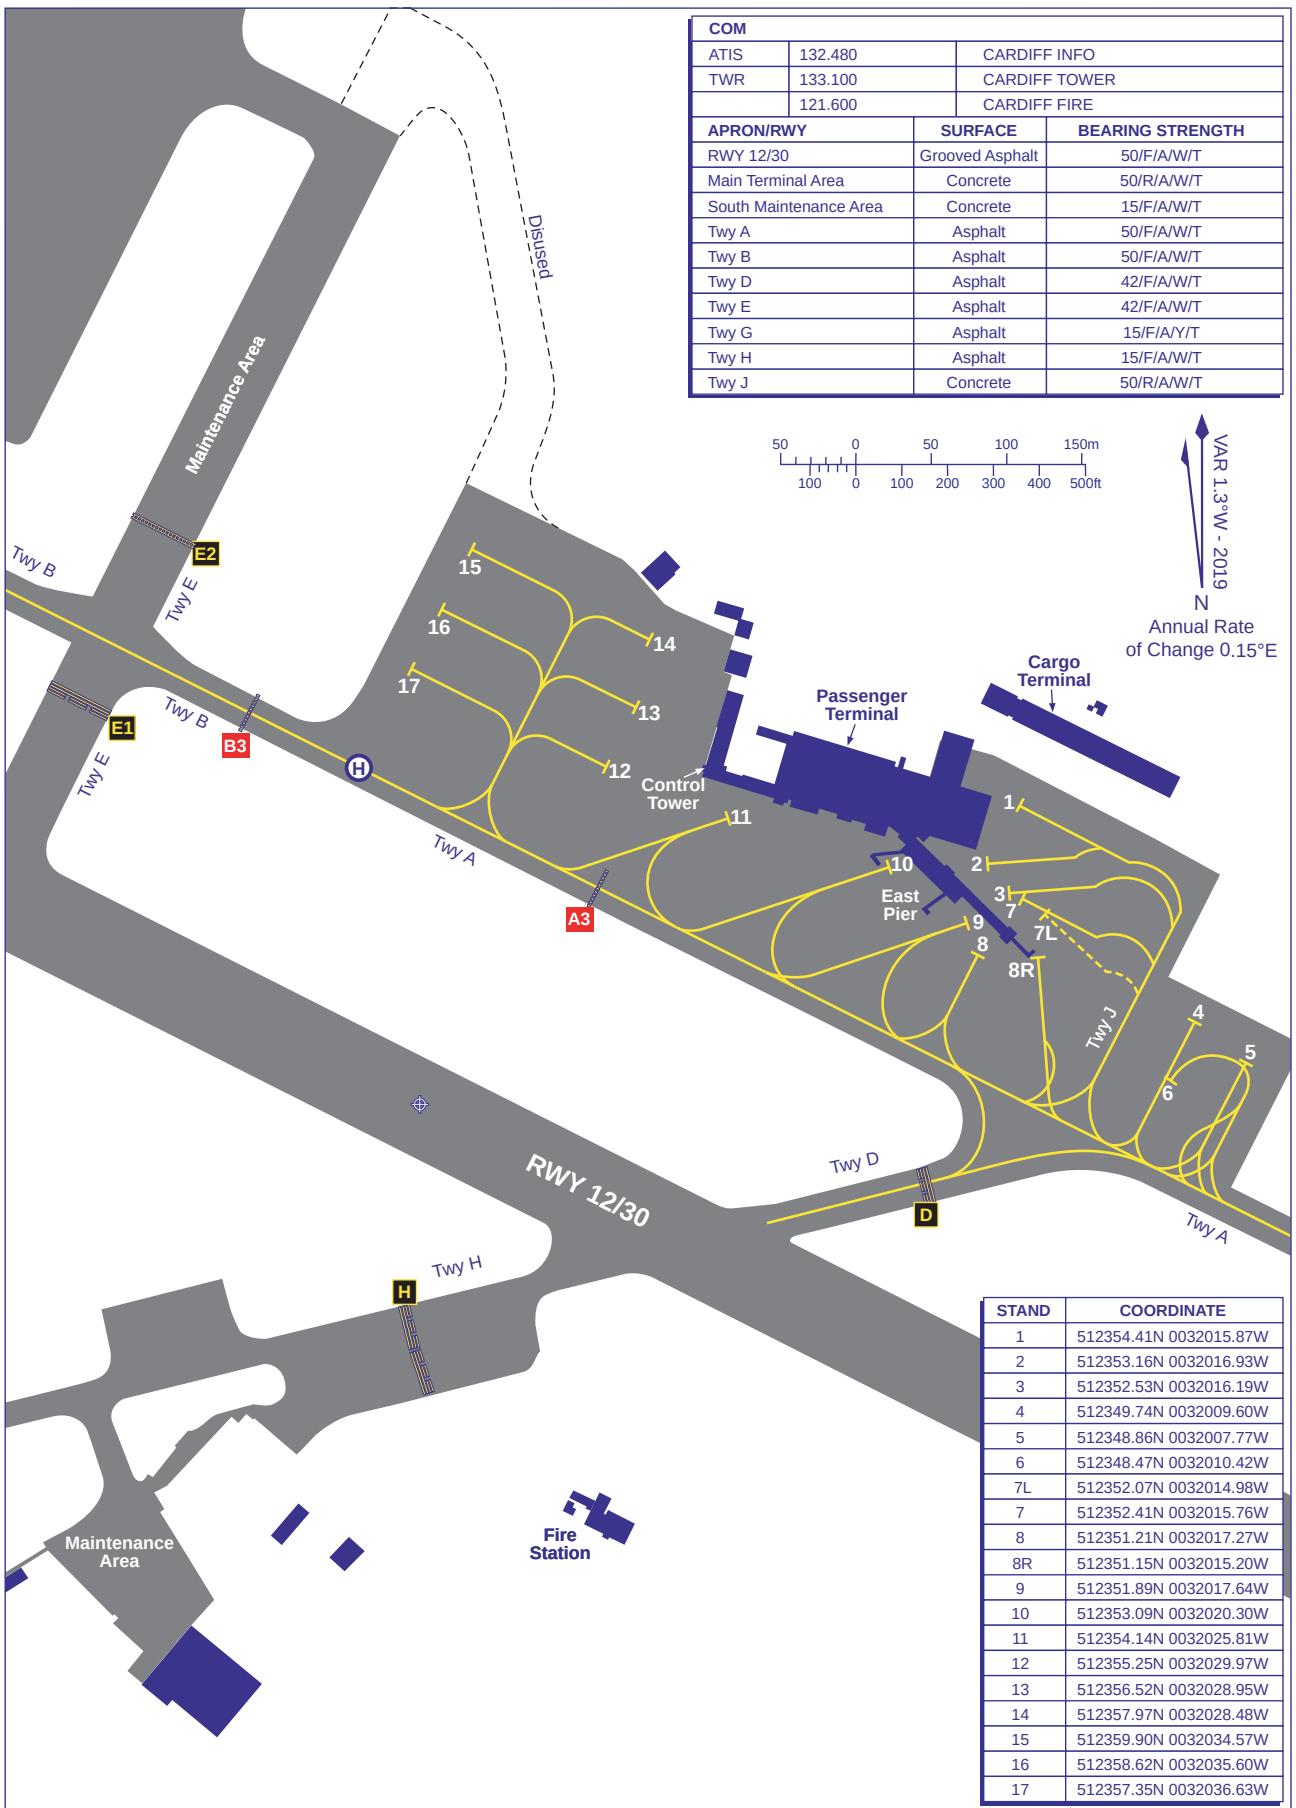

CHANGE (1/19): STANDS 1/2/3/7 REPOSITIONED. STANDS 7L/8R ADDED. TAXIWAY J DESIGNATED. TWY D/H/J BEARING STRENGTHS.