
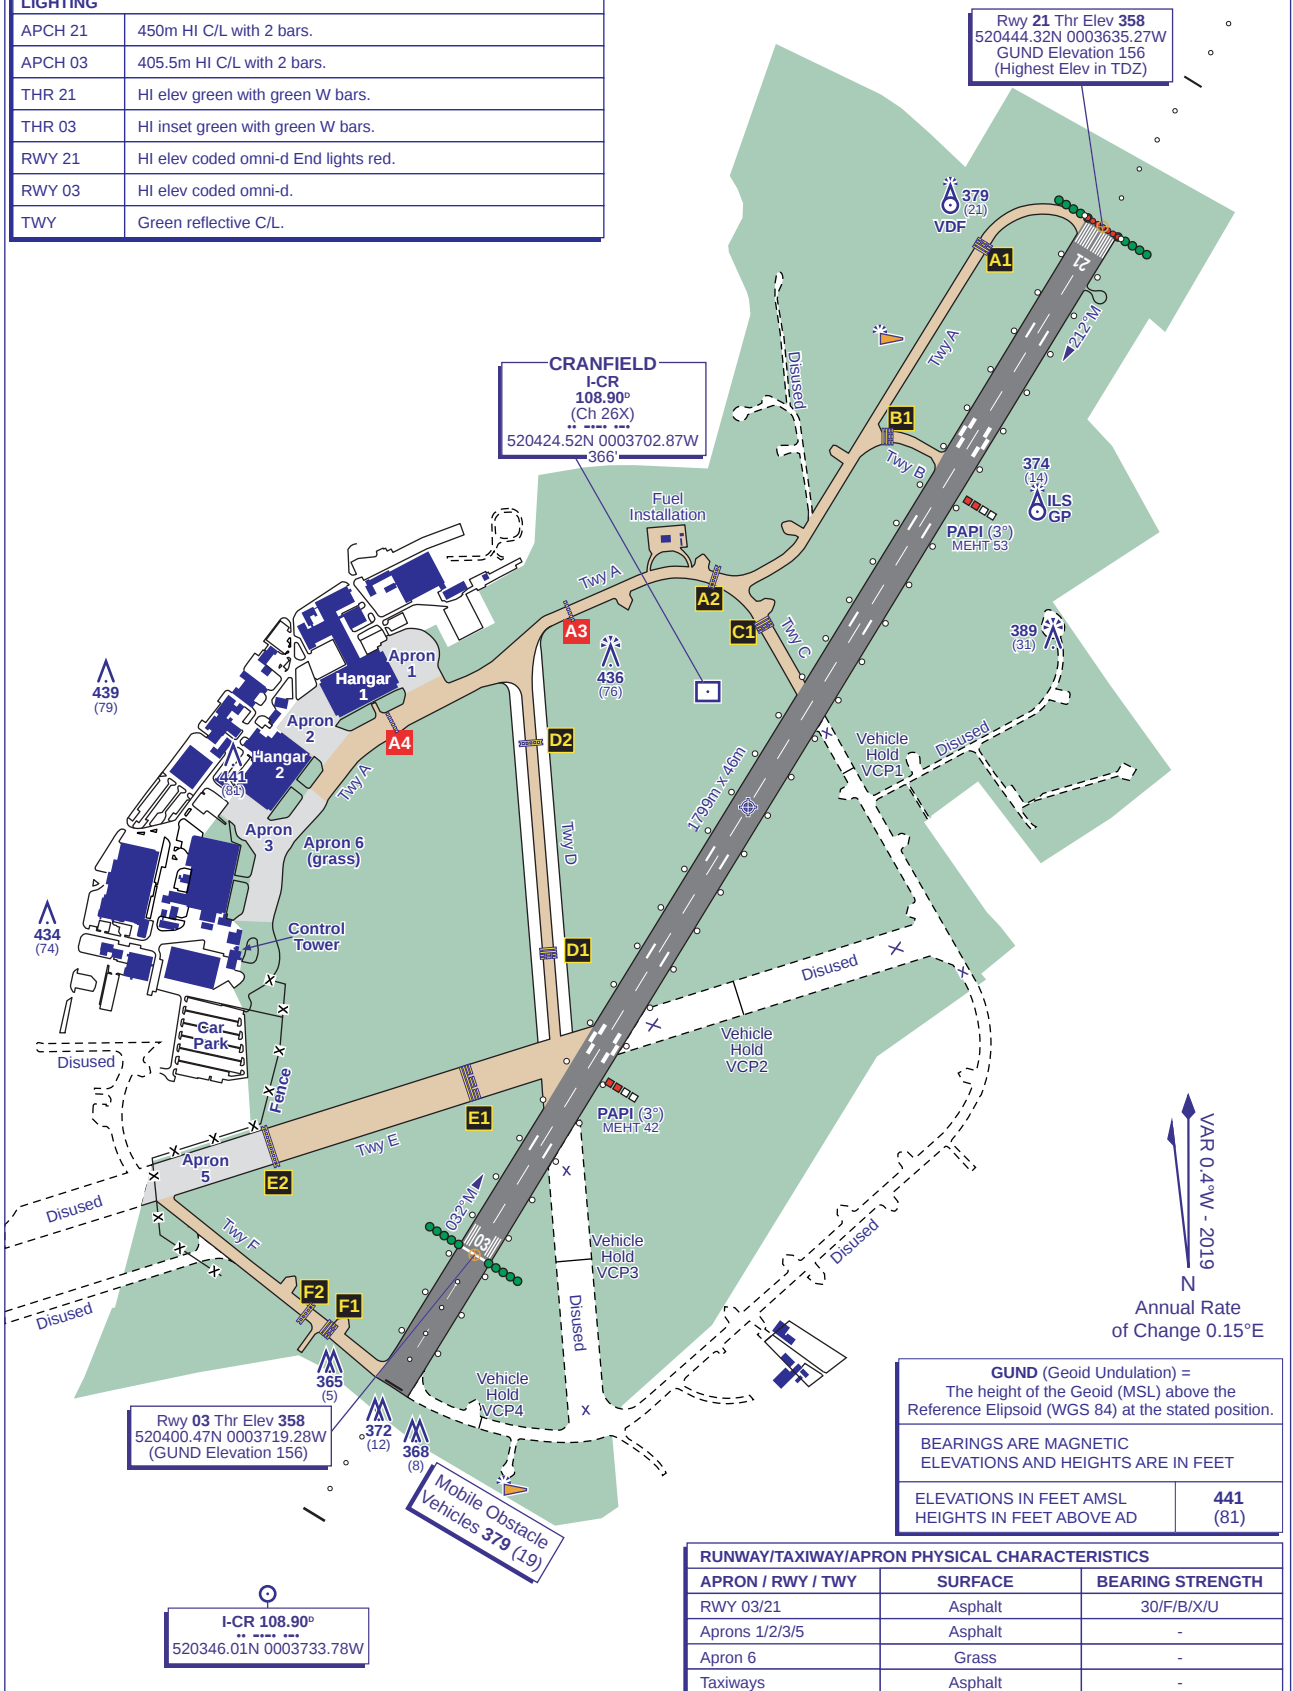


COM		
ATIS	121.880	CRANFIELD DEP INFO
TWR	134.930	CRANFIELD TOWER
LIGHTING		
APCH 21	450m HI C/L with 2 bars.	
APCH 03	405.5m HI C/L with 2 bars.	
THR 21	HI elev green with green W bars.	
THR 03	HI inset green with green W bars.	
RWY 21	HI elev coded omni-d End lights red.	
RWY 03	HI elev coded omni-d.	
TWY	Green reflective C/L.	

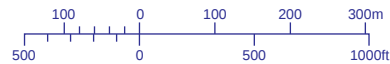

CHANGE (10/18): HOLD A3 REDESIGNATED AS INTERMEDIATE. TWY D DIMENSIONS. VEHICLE HOLDS. OBSTACLE.