


RUNWAY/TAXIWAY/APRON PHYSICAL CHARACTERISTICS			
APRON / RWY / TWY	SURFACE	BEARING STRENGTH	ELEVATION
RWY 06/24	Grass/Asphalt	-	-
Main Apron	Grass	-	-
Main Taxiway	Concrete/Asphalt	-	-

BEARINGS ARE MAGNETIC ELEVATIONS AND HEIGHTS ARE IN FEET	
ELEVATIONS IN FEET AMSL	251
HEIGHTS IN FEET ABOVE AD	(41)

VAR 0.1°E - 2019

N

Annual Rate
of Change 0.15°E

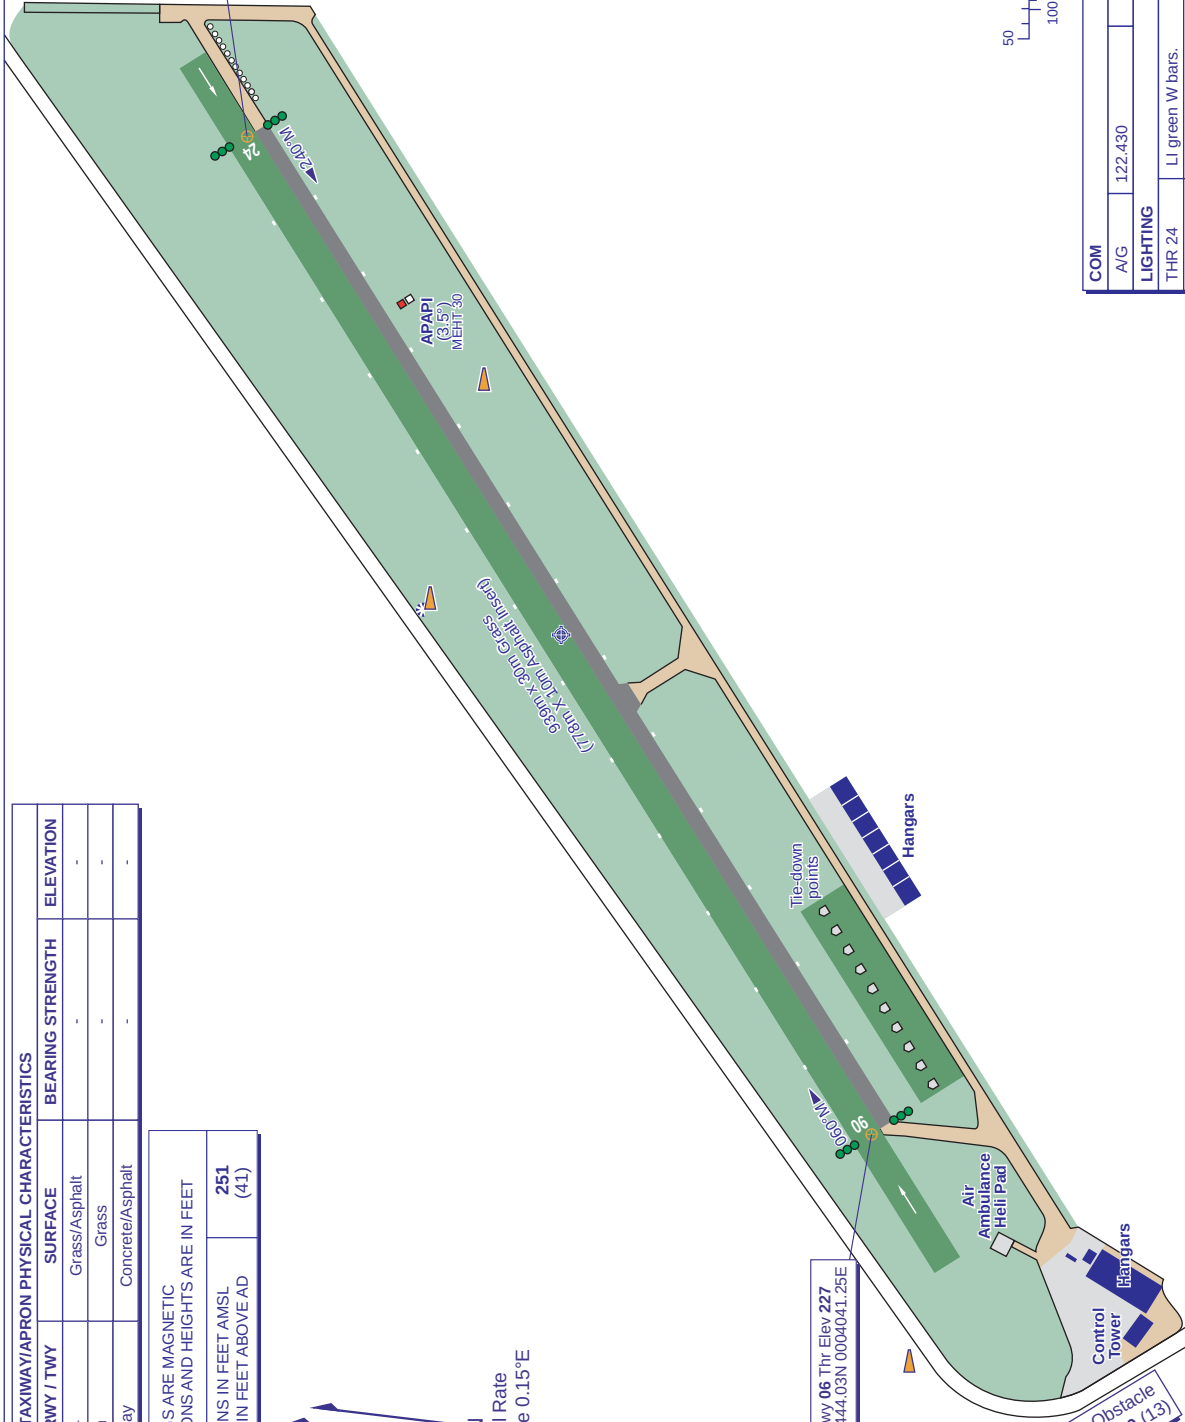

COM		EARLS COLNE RADIO	
A/G	122.430		
LIGHTING			
THR 24		LI green W bars.	
RWY 24		LI white edge. End lights red.	



CHANGE (319): MAG VAR/ANNUAL RATE OF CHANGE. RUNWAY HEADINGS. COM FREQUENCY AMENDED.