


PLANO DE AERÓDROMO-OACI

28°28'58"N
016°20'30"W ELEV 633

TWR 118.700
GMC 121.700

TENERIFE NORTE

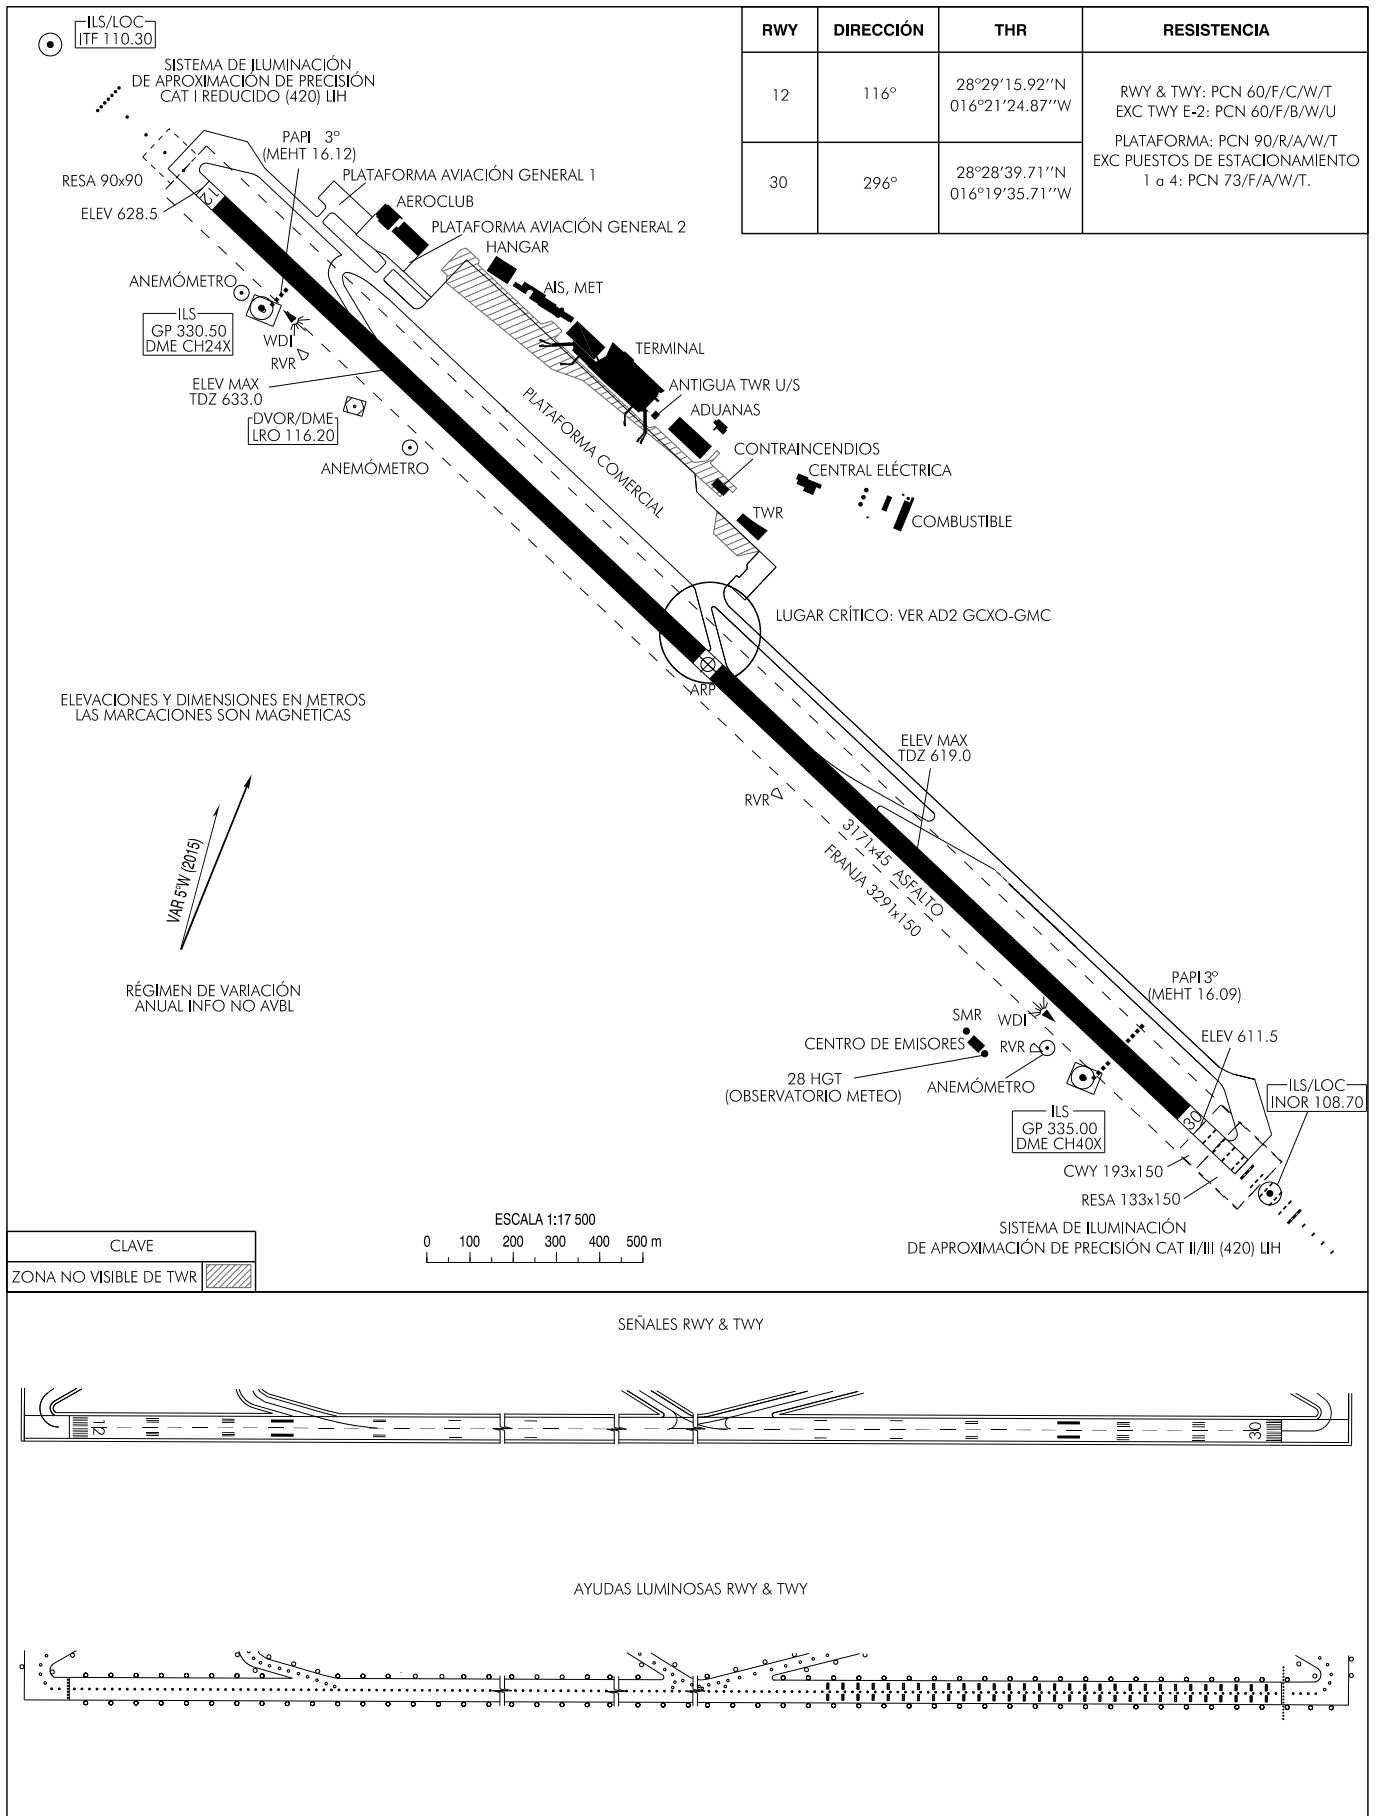

INTENCIONADAMENTE EN BLANCO
INTENTIONALLY BLANK